

Shop Number	Tenant Name	Area
Shop 01	Carwash	1 330
Shop 02	Unicom	472
Shop 04	SCM Furniture	390
Shop 05	Shop	29
Shop 06	Cadex	15
Shop 07	Isabel	50
Shop 10	Spartans	251
Shop 11	Bliss	111
Shop 12	Cadex	333
Shop 12a	Nicom	658
Shop 14	Liquid	240
Shop 15	Sparkles	45
Shop 16	Purple	43
Shop 17	Call n	45
Shop 18	Shayla	2 398
Shop 19	Harold shop	44
Shop 20	Voce Africa	48
Shop 21	SCM hards	240
Shop 22	Shop	30
Shop 22a	Shop	190
Shop 23	Car	140
Shop 24	M. Builders	200
Shop 25	Cosmetic Connection	325
Shop 27	SCM car	68
Shop 28	Meatery Market	52
Shop 29	Pharmacy	48
Shop 30	Sea Hut	30
Shop 32	Let's Eat	50
Shop 34	RFC	253
Shop 36	Shop	190
Shop 37	Akwamem	420
Shop 38	Shop	300
Shop 40	PEP	450
Shop 41	M. Price	478
Shop 44	Hair Salon	60
Shop 45	SCM car	34
Shop 46	Blue Tech	35
Shop 47	Hungry John	113
Shop 48	W Bank	168
Shop 49	Furniture	125
Shop 50	Trade Tools	328
Shop 51	Sparks Finance	126
Shop 52	Waterfall	117
Shop 52a	AKA	12
Shop 52b	Pre	9
Shop 52c	Shi	9
Shop 52d	Wash	9
Shop 53	Drive Through	190
Shop 54	Signs	188
		12 291 m <sup>2</sup>


Shop No	Area	Notes
01	1 330	Board approved
02	472	Offer received
04	390	Under negotiation
05	29	Pop Up
06	15	Pop Up
07	50	Pop Up
10	251	Pop Up
11	111	Pop Up
12	333	Pop Up
12a	658	Pop Up
14	240	Pop Up
15	45	Pop Up
16	43	Pop Up
17	45	Pop Up
18	2 398	Pop Up
19	44	Pop Up
20	48	Pop Up
21	240	Pop Up
22	30	Pop Up
22a	190	Pop Up
23	140	Pop Up
24	200	Pop Up
25	325	Pop Up
27	68	Pop Up
28	52	Pop Up
29	48	Pop Up
30	30	Pop Up
32	50	Pop Up
34	253	Pop Up
36	190	Pop Up
37	420	Pop Up
38	300	Pop Up
40	450	Pop Up
41	478	Pop Up
44	60	Pop Up
45	34	Pop Up
46	35	Pop Up
47	113	Pop Up
48	168	Pop Up
49	125	Pop Up
50	328	Pop Up
51	126	Pop Up
52	117	Pop Up
52a	12	Pop Up
52b	9	Pop Up
52c	9	Pop Up
52d	9	Pop Up
53	190	Pop Up
54	188	Pop Up

■ Board approved  
■ Offer received  
 Under negotiation  
● Pop Up

NOTE: The design of this drawing is copyright and remains the property of the architect. All requirements of municipal and other authorities concerned, have to be adhered to. Contractors and subcontractors are to check all dimensions and levels on site before commencing with work.

Figured dimensions to be taken in preference to scaled measurements and large scale detail drawings shall prevail.

Rev	Description	Date
01	AR	28/08/2006
02	Tenant changes	28/01/2023
03	Issued for information	28/01/2028
04	Issued for information	28/01/2028
05	Issued for information	28/01/2028
06	Issued for information	28/01/2027

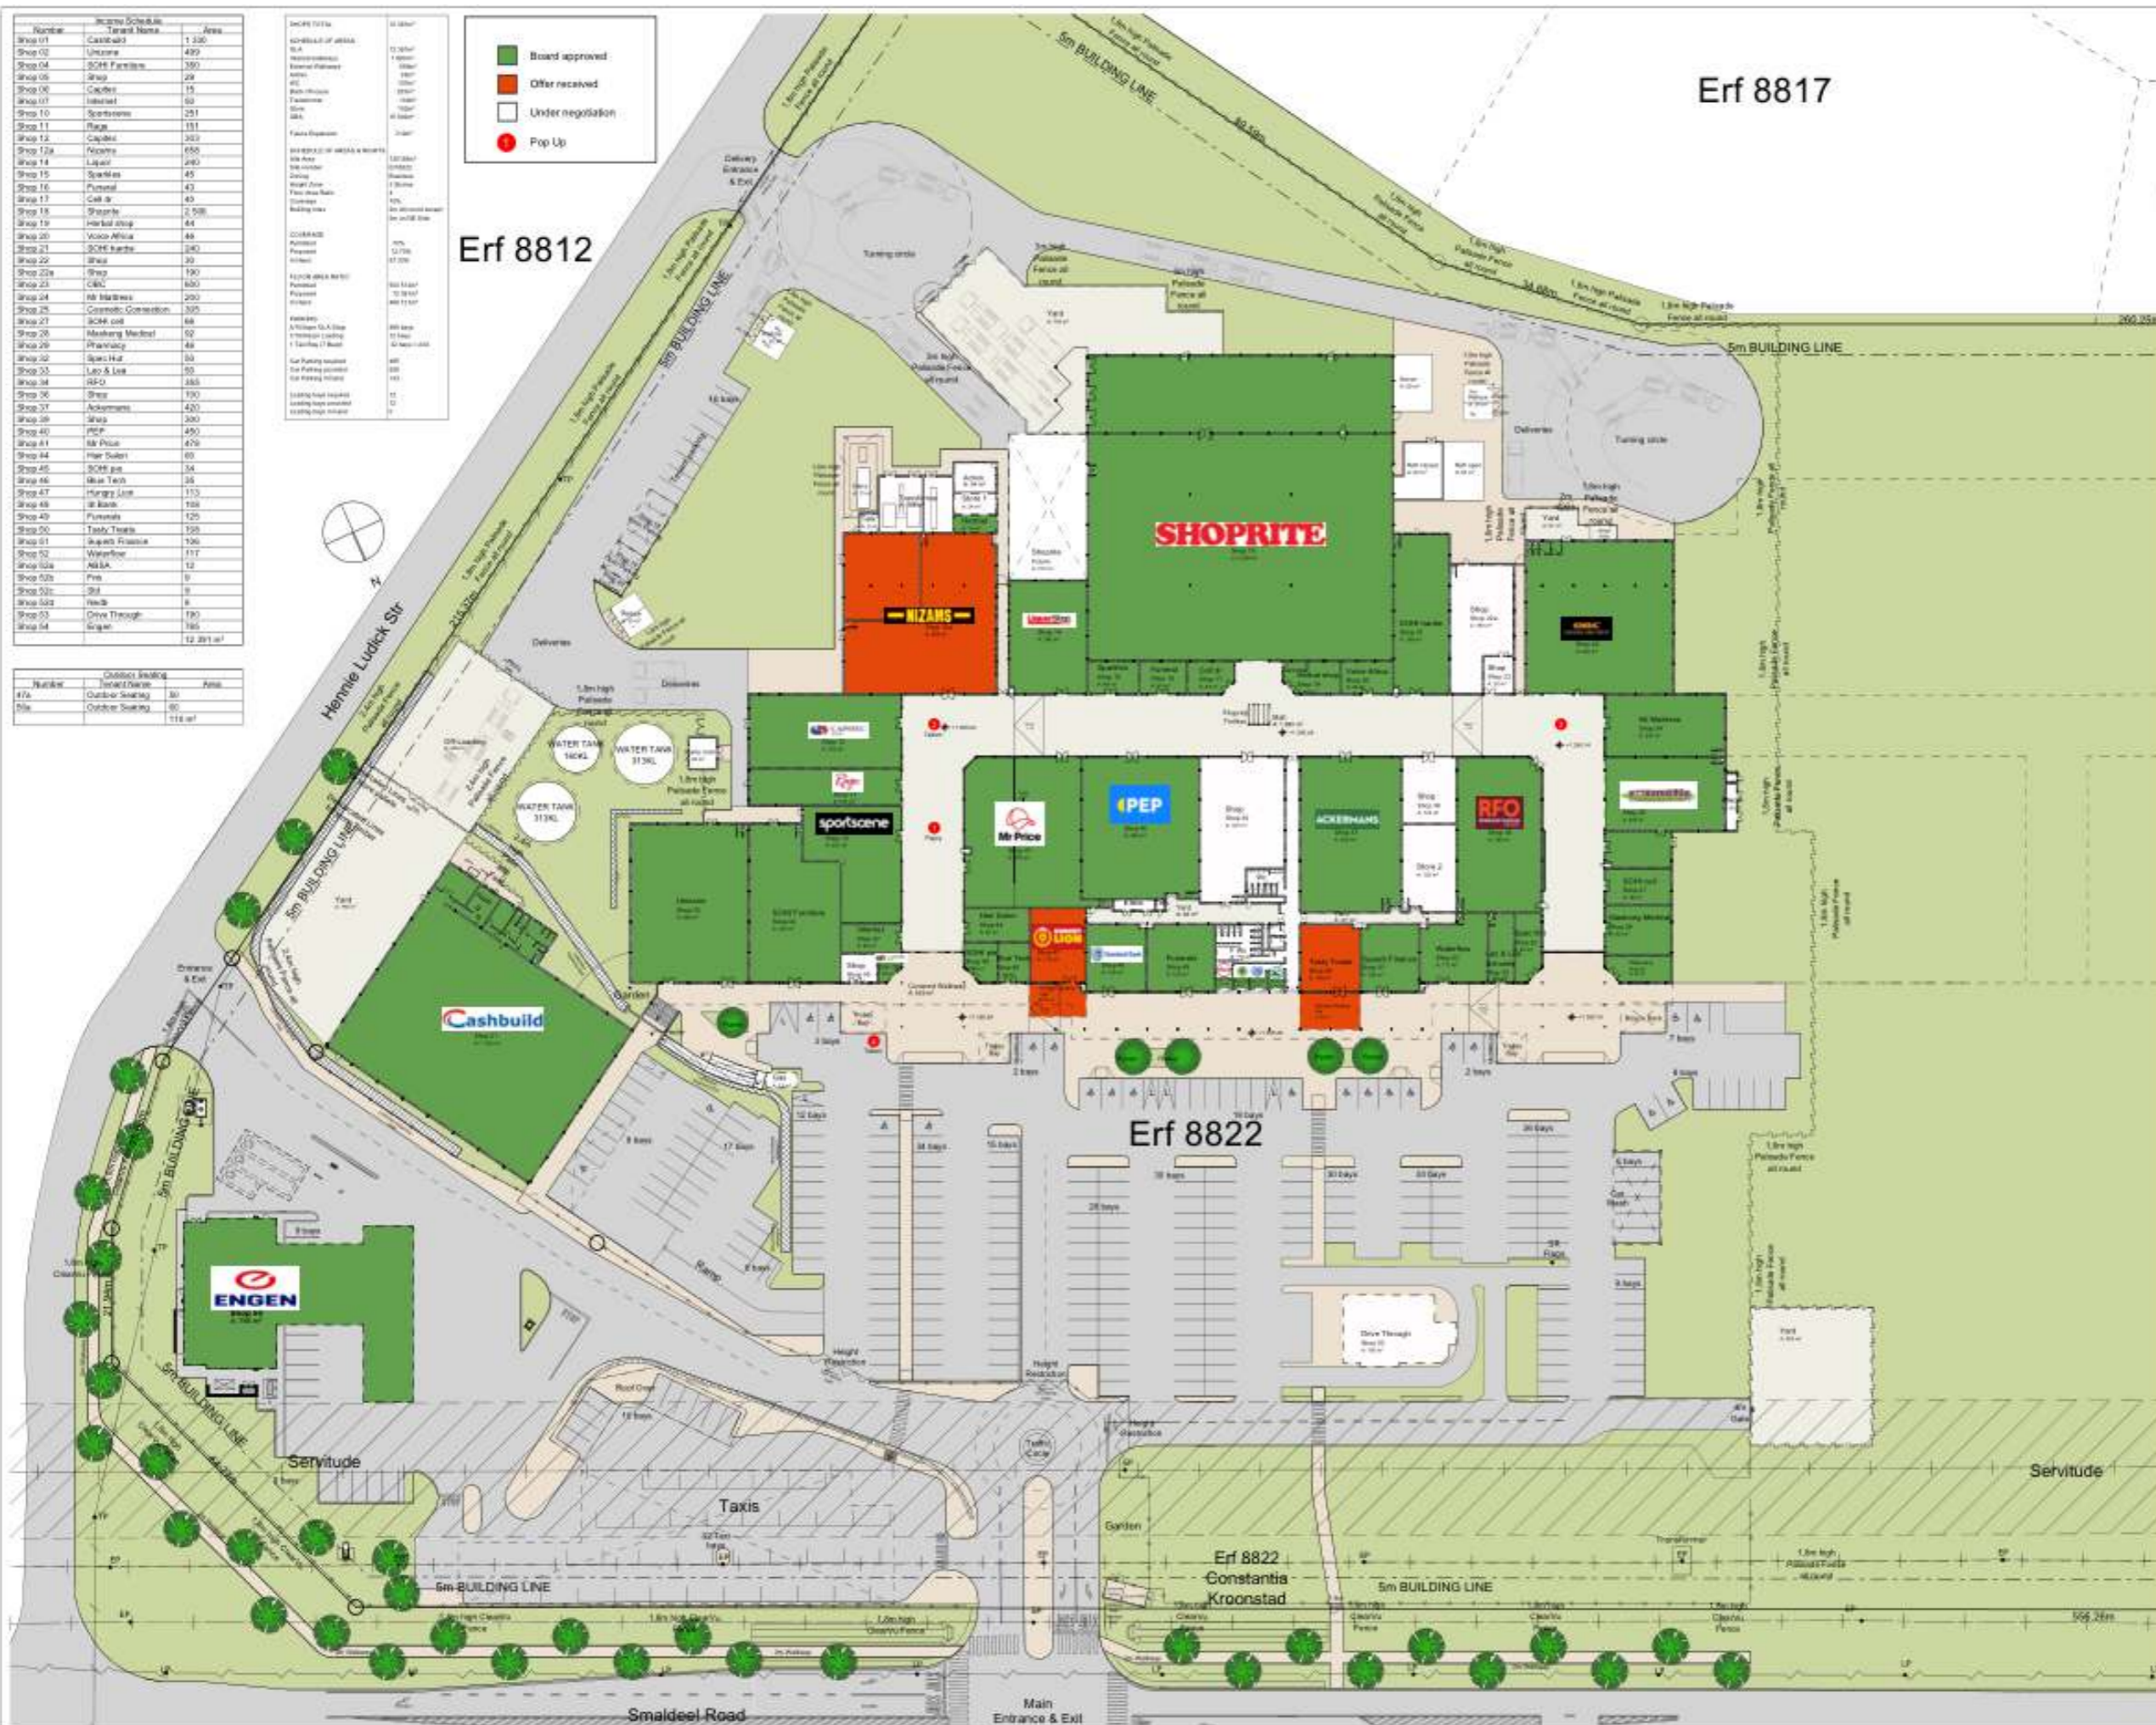

**MAOKENG**  
PROPERTY GROUP

**GMI**  
Property Group

Leasing enquiries  
**GMI**  
Property Group  
9102 343 8887  
info@gmi-property.co.za

**ROSSIGNOL**  
ARCHITECTS

Maokeng Mall  
Erf 8822 Maokeng ext 3 Free State

Board Approved Tenant Leasing Plan

Date	2026/04/13	Scale	1:500	Sheet	A1
Project no	1506	Drawing no	020	Rev	06